


7695

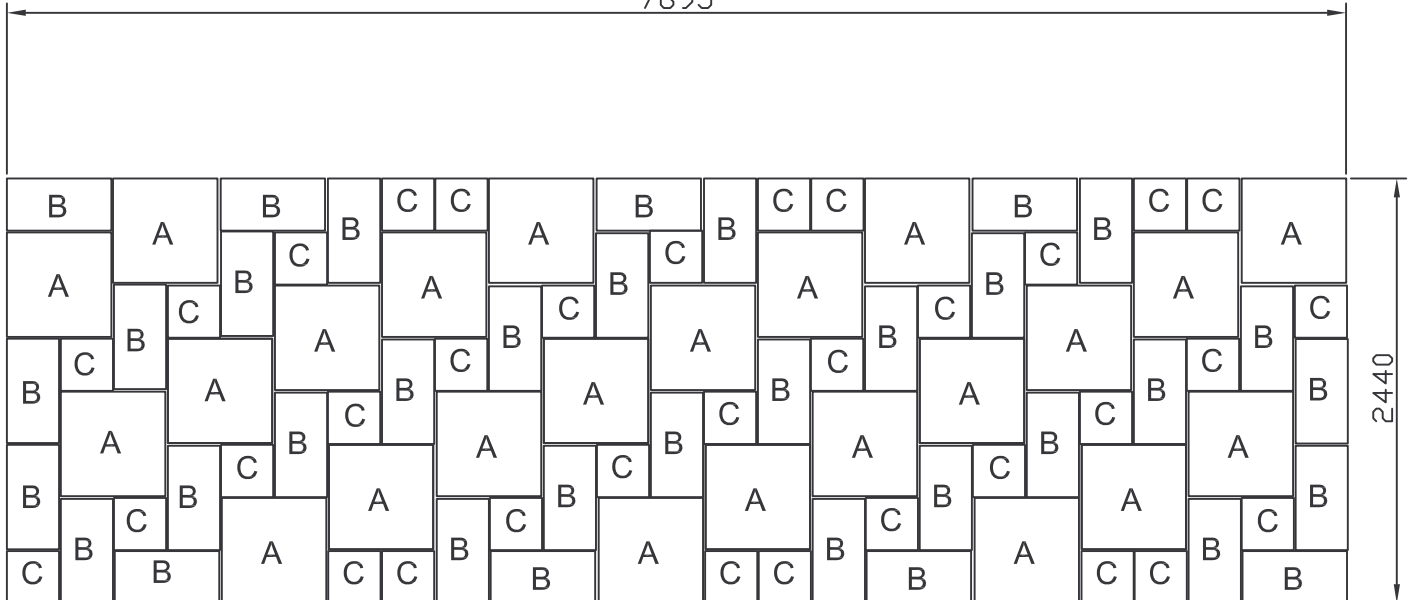

Repeatable Random Pattern (Mortar bed and 10mm nominal mortar joint required)

3 size 18m² Project Pack

A - 600 x 600 module paving - 24no.

B - 600 x 300 module paving - 35no.

C - 300 x 300 module paving - 34no.

Approx. Pack size = 18 sq m (18.8 sq m inc. joints)

This layout is suitable for:

Eclipse Project Pack

Natural Slate Project Pack

Note:

All dimensions are approximate.

Please allow for product tolerances and joint widths.

An additional allowance is normally required for cutting purposes depending on the complexity of the pattern and overall layout of the area.



Marshalls

Customer Services, Marshalls PLC,
Landscape House, Premier Way, Lowfields
Business Park, Elland, Halifax, HX5 9HT.
Tel: 0870 4113344, Fax: 01422 312943

DRAWN	SCALE	DATE	PATTERN NO.	REV.
LB	NTS	24/10/08	LP- 0712	